


THIS AREA (RED) WAS INCLUDED IN GRANT APPLICATION.
(ALL STABILIZATION SOUTH OF 815 WAVELAND)

ESTIMATED COST WAS \$2,150,000

NATURAL TOE PROTECTION - 2,531 LF
 GABIONS - 2,448 LF
 STONE TOE PROTECTION - 139 LF
 TOTAL - 5,118 LF

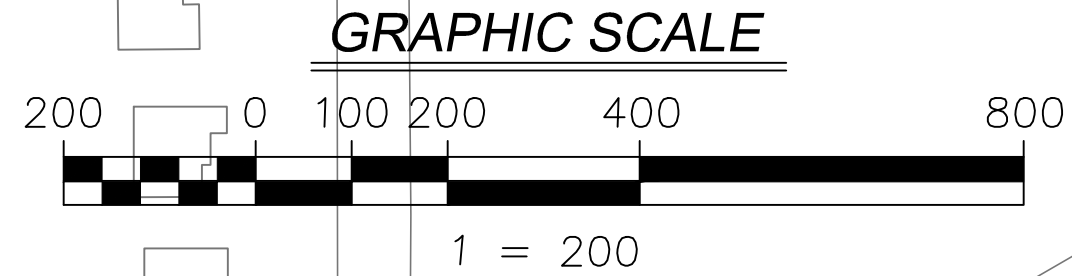

V3 Companies
 7325 Janes Avenue
 Woodridge, IL 60517
 630.724.9200 phone
 630.724.9202 fax
 www.v3co.com

REVISIONS			
NO	DATE	DESCRIPTION	

PROJECT NO.: 16284	DESIGNED BY: BAO
FILE NAME:	DRAWN BY: BAO
ORIGINAL ISSUE DATE: 06/19/2019	CHECKED BY: CWH
SCALE: 1"=100'	PROJECT MANAGER: GWV

SKOKIE DRAINAGE DITCH STABILIZATION

LAKE FOREST ILLINOIS

PHASING EXHIBIT - SOUTH

DRAWING NO. **EX1**